



Overlapping

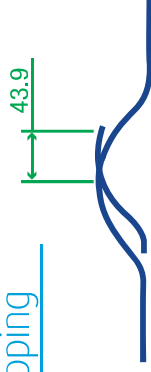

V/Tile 1000 Profile

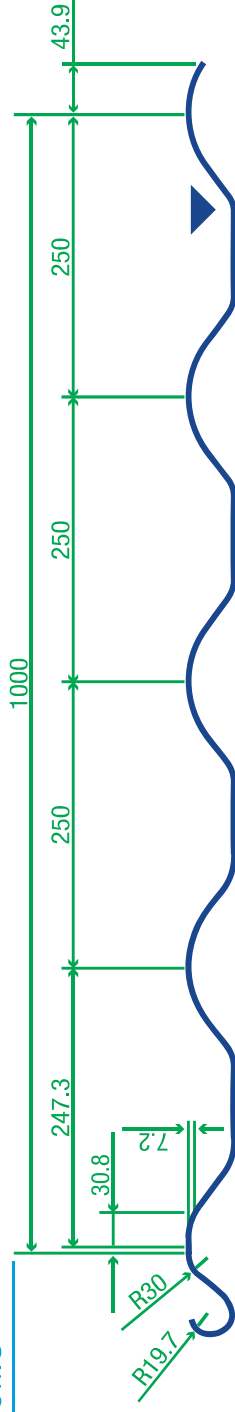

▼ Denotes colour side

Sheet length

Min 500mm

Max 6m

Sound proofing	Curving	Anti-con	Vented	Perforated	Rolled Reverse
✓		✓			

Gauge	0.4	0.5	0.6	0.7	0.9	1	1.2
Material							
Aluminium		✓		✓			
Aluzinc							
Galvanised steel							
Plastisol, Polyester & coated steel	✓	✓		✓			